


Northern Festival Centre - Port Pirie

(Incorporating Keith Michell Theatre)

Standard Lighting Rig (Stage)

KEY

Bar / Circuit (Starting Address)	Bar / Circuit Dimmer	CCT Fresnel	CCT Sil30	Mac Aura XB	Mac Quantum Profile	ETC Colorsourc	LED Worklight

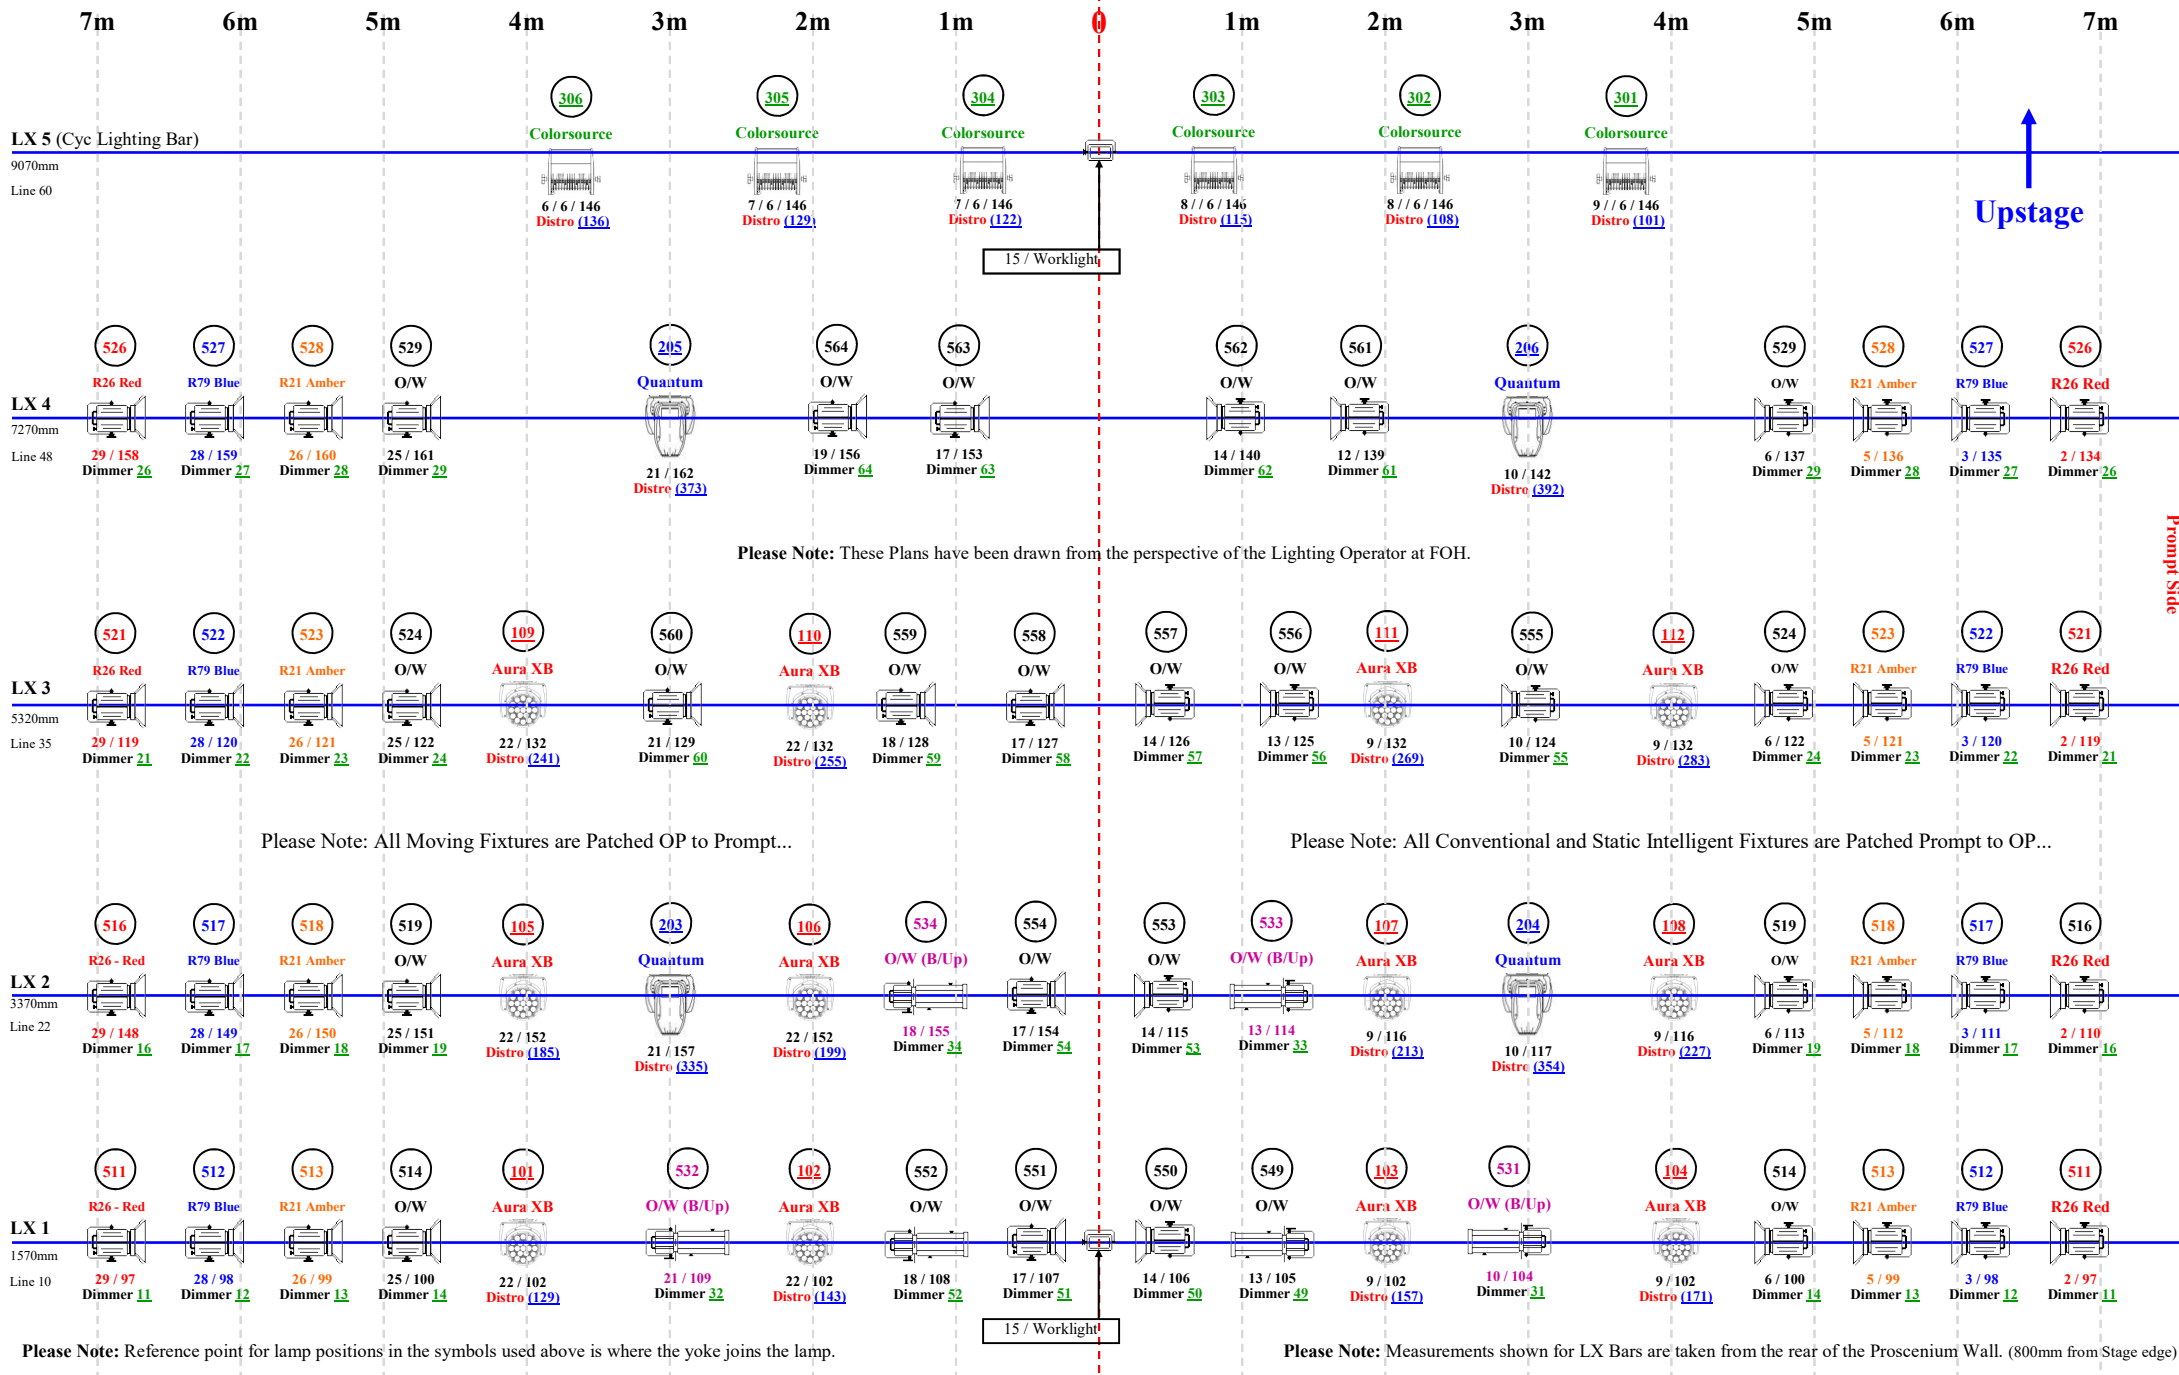

Please Note: Reference point for lamp positions in the symbols used above is where the yoke joins the lamp.

Please Note: Measurements shown for LX Bars are taken from the rear of the Proscenium Wall. (800mm from Stage edge)

Northern Festival Centre - Port Pirie


(Incorporating Keith Michell Theatre)

Standard Lighting Rig (FOH)



KEY

Bar # / Circuit # (Starting Address)	Bar # / Circuit # Dimmer #							

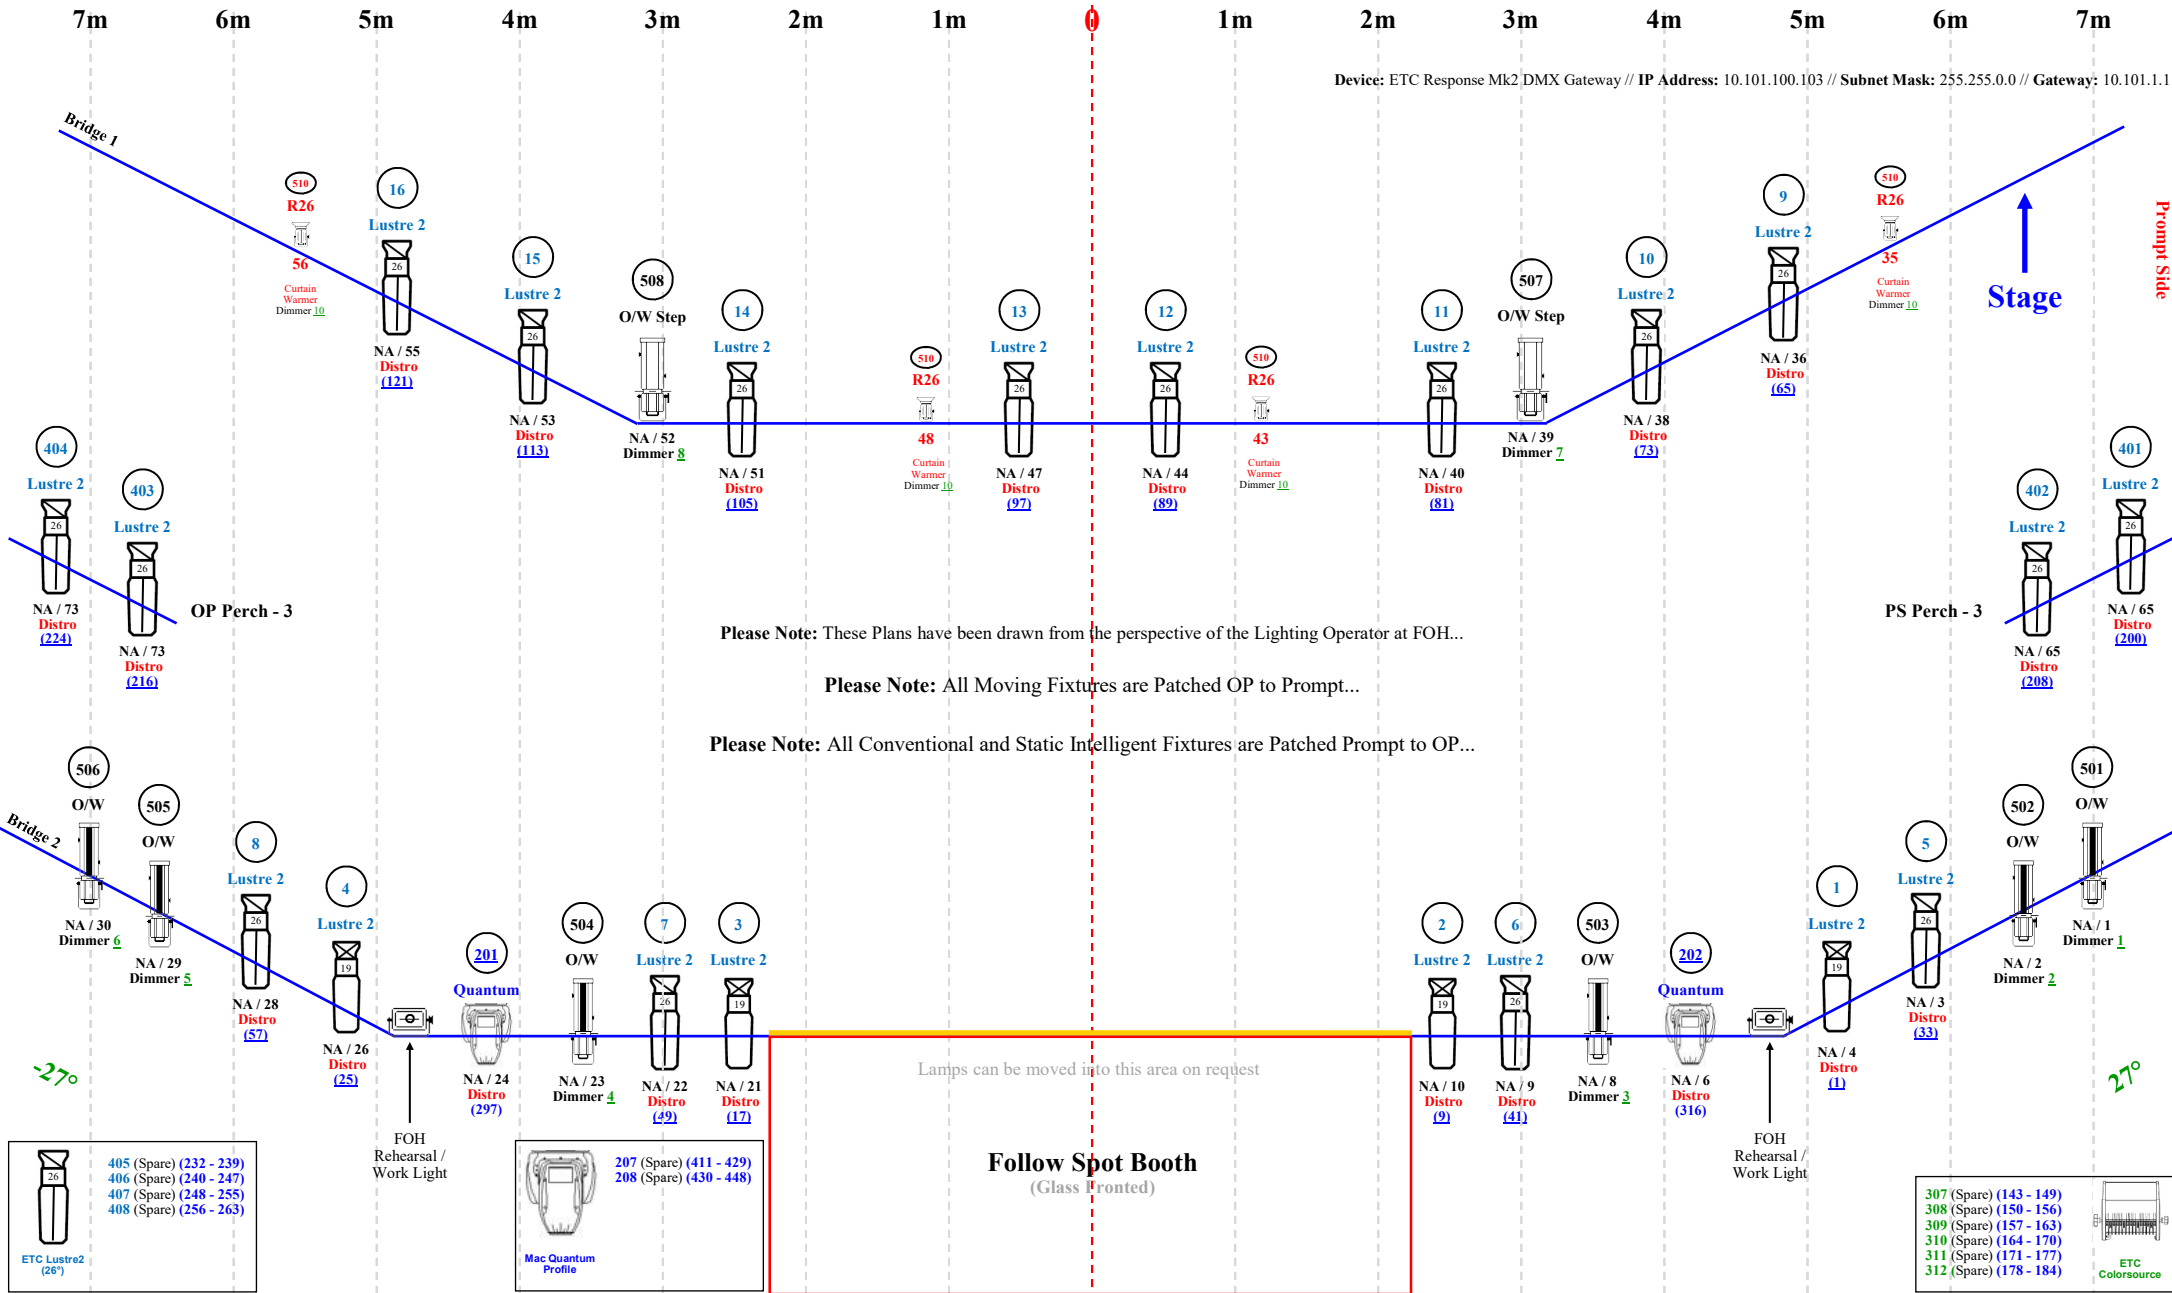

Please Note: These Plans have been drawn from the perspective of the Lighting Operator at FOH...

Please Note: All Moving Fixtures are Patched OP to Prompt...

Please Note: All Conventional and Static Intelligent Fixtures are Patched Prompt to OP...

Lamps can be moved into this area on request

Please Note: All Dimmers, 4 x PS Perch-3 ETC Lustrre2's, 4 x Spare ETC Lustrre2's and All ETC Colorsourc are on Universe 1...

Please Note: All MAC Aura's, All MAC Quantum's and 16 x FOH ETC Lustrre2's are on Universe 2...

Please Note: Reference point for lamp positions in the symbols used above is where the yoke joins the lamp...

Please Note: FOH Bridge Angle 27 Degrees...